




2 ELEVATION 'A'
SCALE 1:20

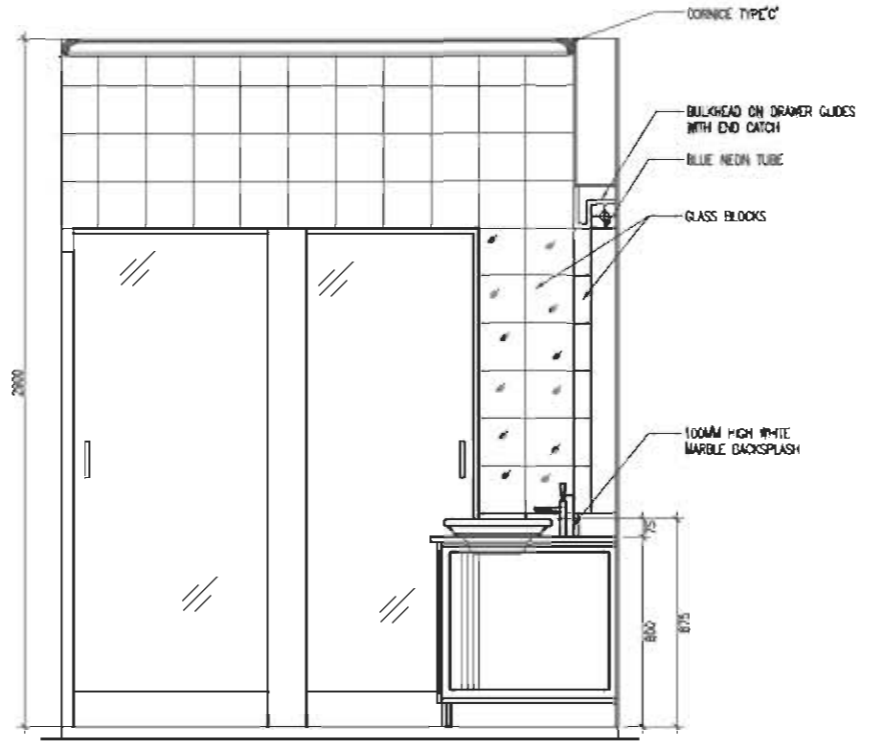


3 ELEVATION 'B'
SCALE 1:20

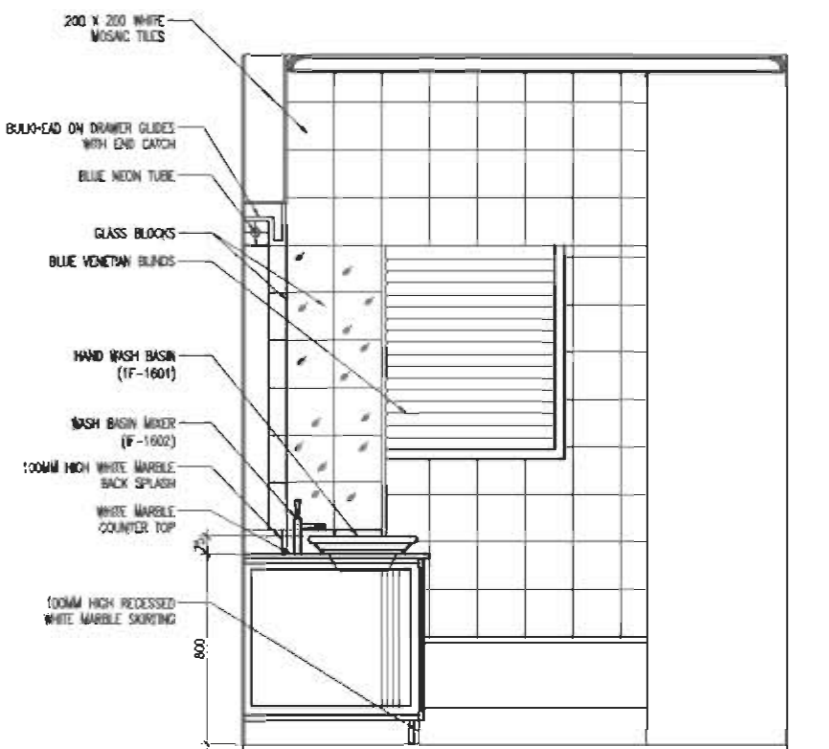


4 ELEVATION 'D'
SCALE 1:20

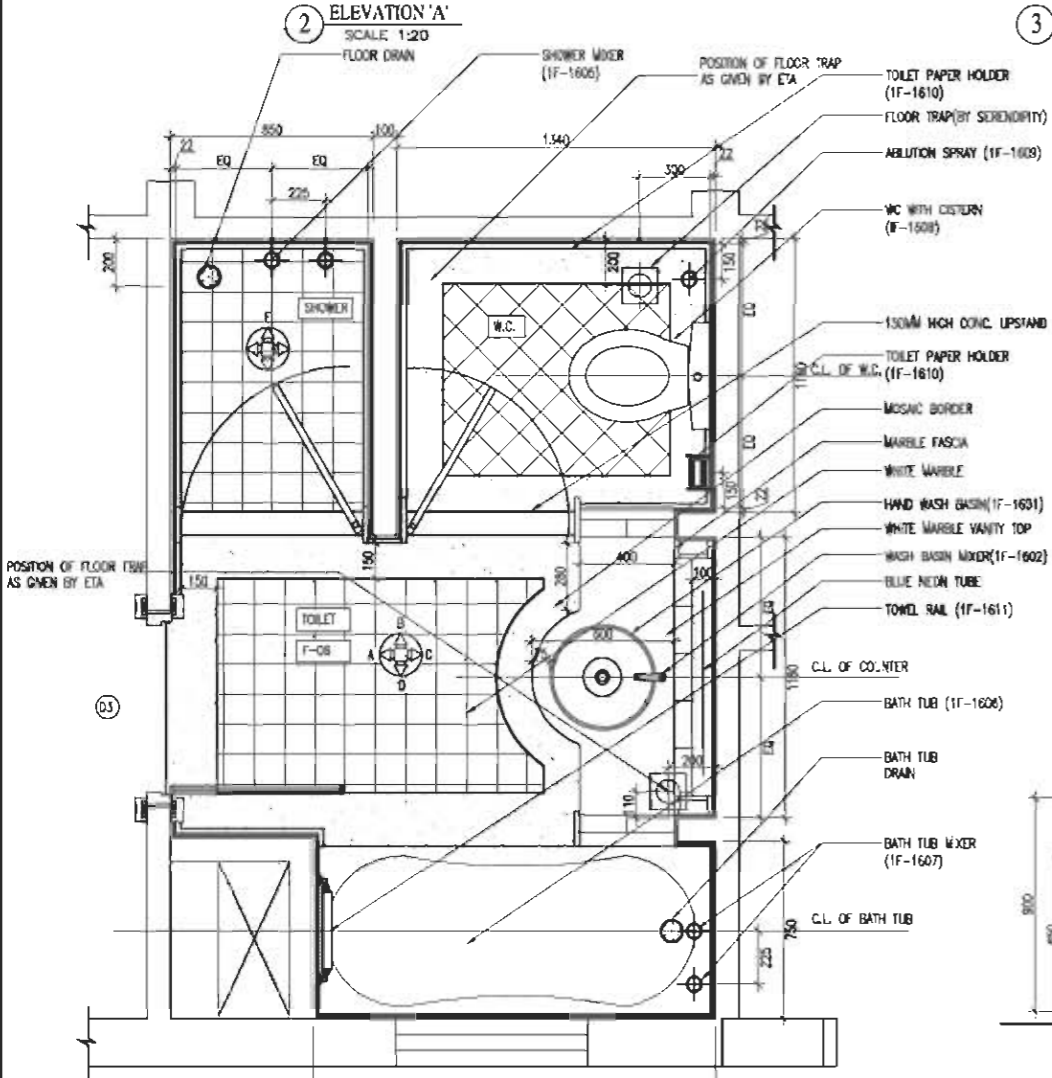

1 PROPOSED LAYOUT TOILET F-06
SCALE 1:20

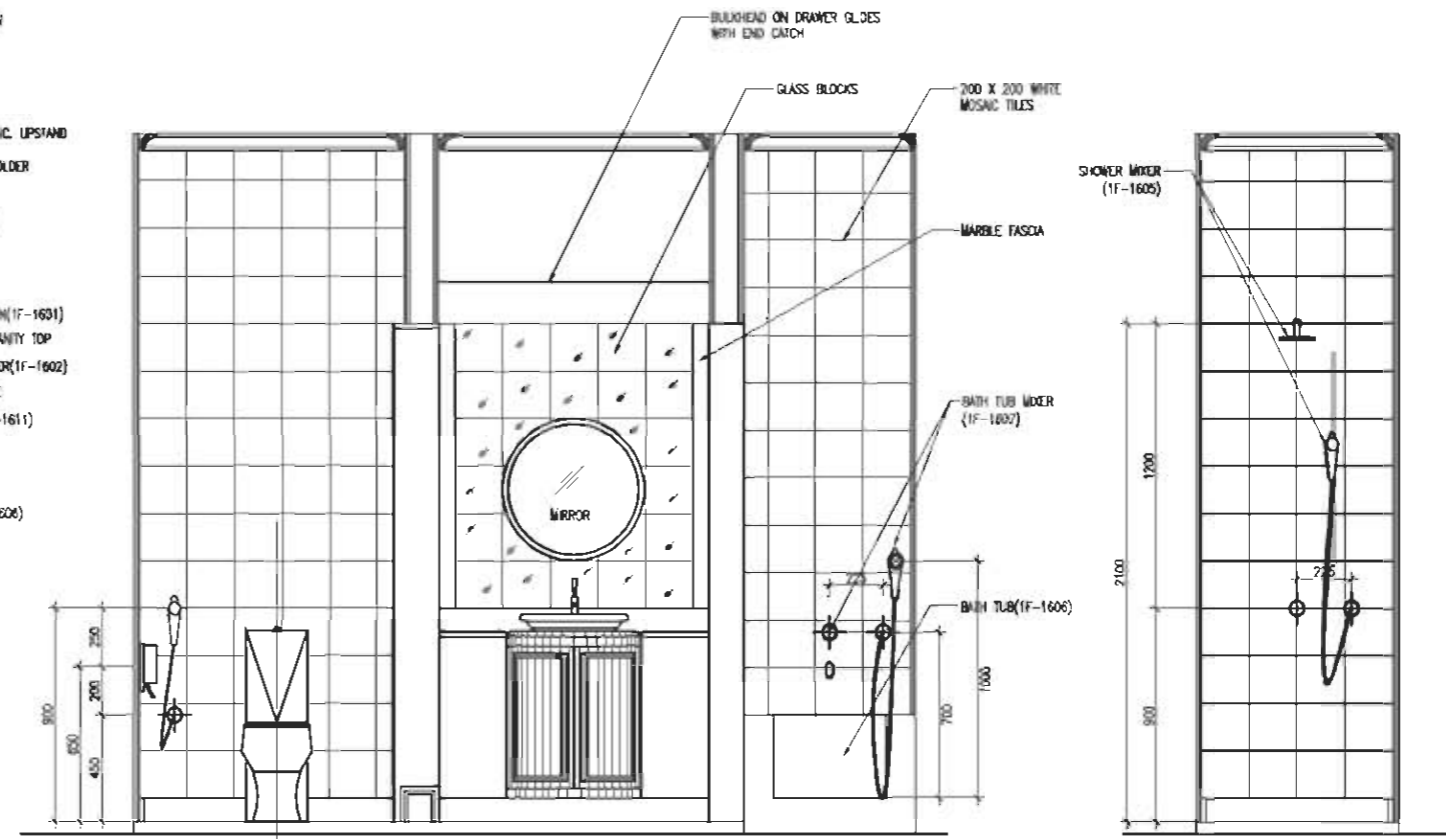

5 ELEVATION 'C'
SCALE 1:20

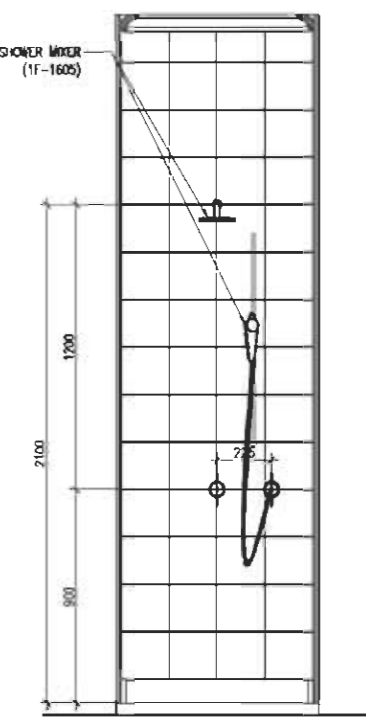

6 ELEVATION 'E'
SCALE 1:20

No.	DESCRIPTION	DATE
REVISIONS		
CLIENT		
Mr. CHANDRU SHROFF		
PROJECT TITLE		
B+G+1 VILLA on Plot No. 394-329 EMIRATES HILLS THIRD, DUBAI		
DRAWING TITLE		
TOILET LAYOUT (F-06) FIRST FLOOR		
Scale	Date drawn	Project no.
1:20	04-04-04	04-011
Drawn by	Checked by	Drawing no.
TRACY	TRACY	ID11-TD-002
Approved by	Plot date	Rev.
	04-04-04	0

INTARCH INTERNATIONAL CO. LLC.
INTERIORS + ARCHITECTURE
P.O. BOX 37502, DUBAI
PHONE: 009714-3365744
FAX: 009714-3365745

