



3 PART PLAN AT RAISED PANEL  
SCALE 1:20

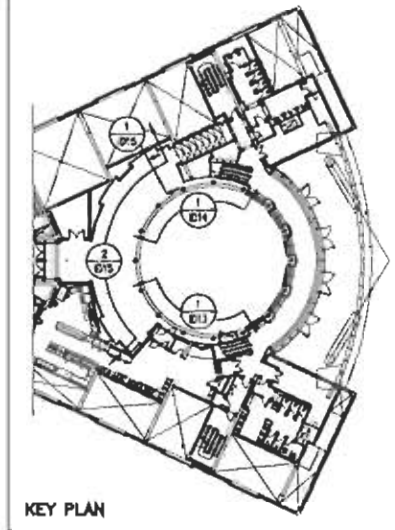

KEY PLAN

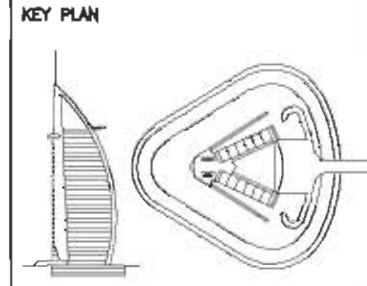



LEGEND:-

1 ENTRANCE TO RAMP  
SCALE 1:20

3 EX21A

4 EX22

5 EX23

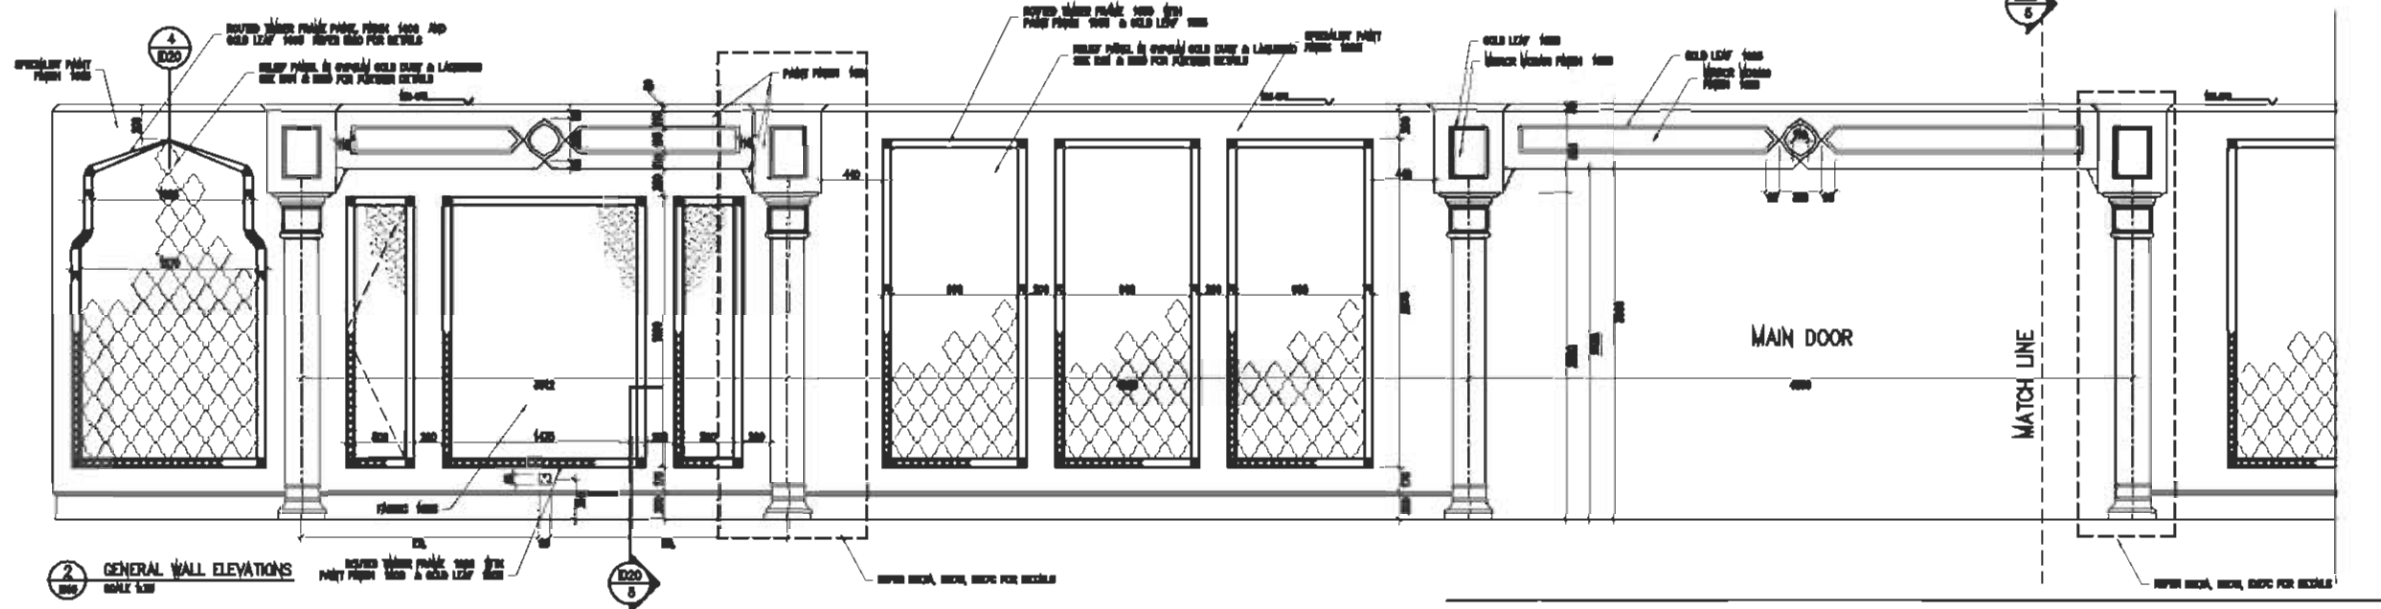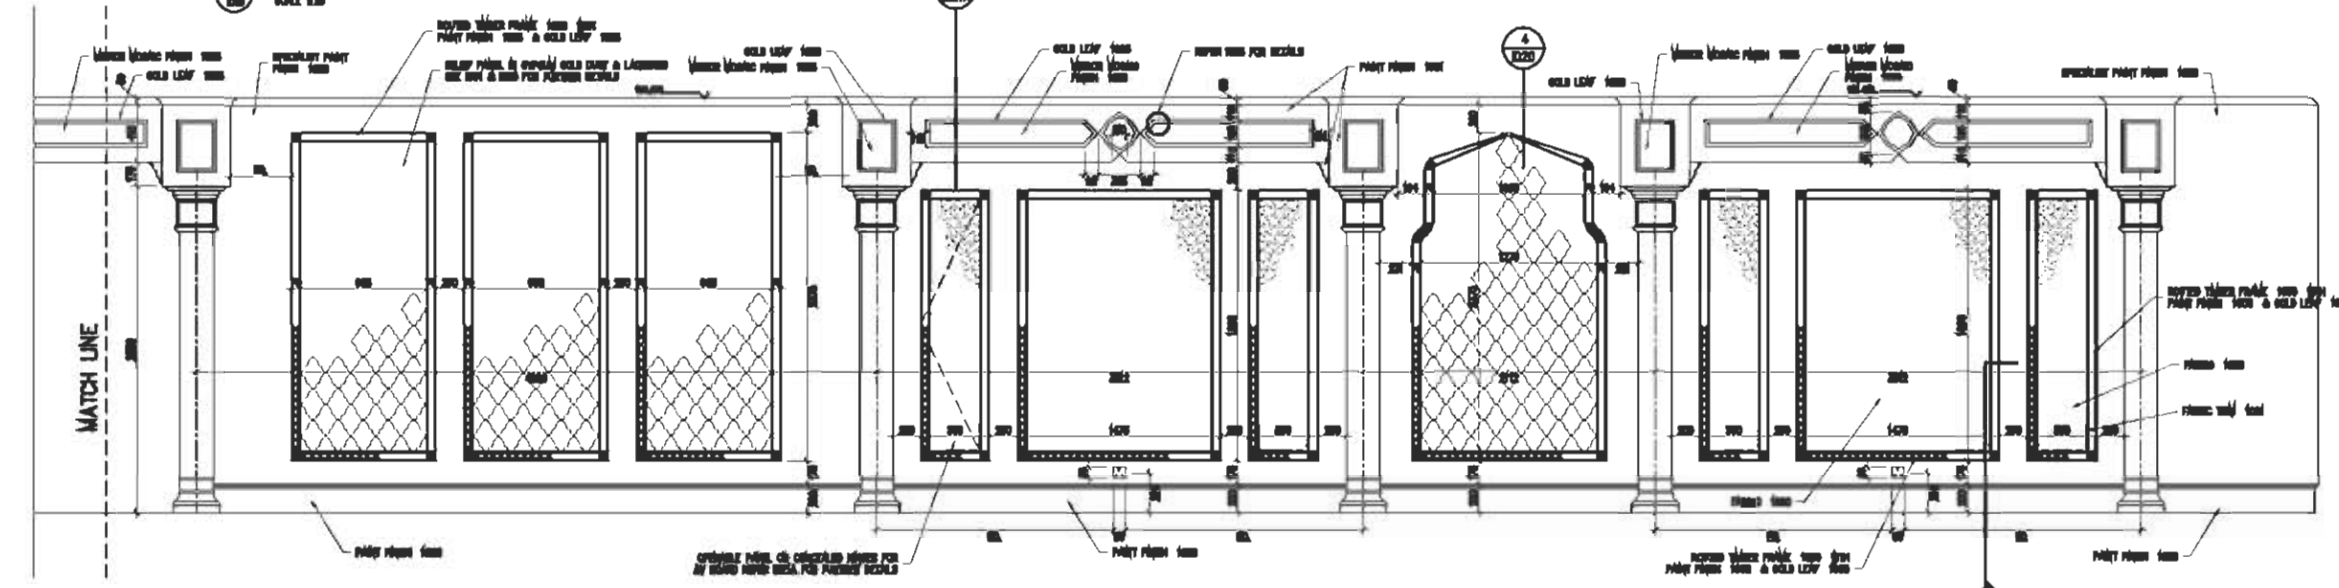

2 GENERAL WALL ELEVATIONS  
SCALE 1:20

NOTES:  
1. ALL DIMENSIONS ARE IN MILLIMETERS, UNLESS OTHERWISE NOTED.

PREPARED BY	REVISIONS
DATE	NO.
APPROVED BY	DATE
DATE	NO.

PURPOSE OF ISSUE/PACKAGE

NO.	DESCRIPTION	DATE	BY	APPROVED BY	DATE
1					
2					

MAIN CONTRACTOR:



CLIENT:  
CHICAGO BEACH RESORT L.L.C.

CONSULTANT:  
**Atkins**

WS Atkins & Partners Overseas

PROJECT:  
CHICAGO BEACH RESORT DEVELOPMENT, DUBAI

DATE: 11/11/08

INTARCH INTERNATIONAL INTERIORS,  
P O BOX 37502, DUBAI, U.A.E.

DESIGNED BY	CHECKED BY	APPROVED BY	DATE
11/11/08			11/11/08

SCALE: 1:25

3200T/DEPA/BAN/ID15 AB2