




1 COL4 PLAN
SCALE 1:20

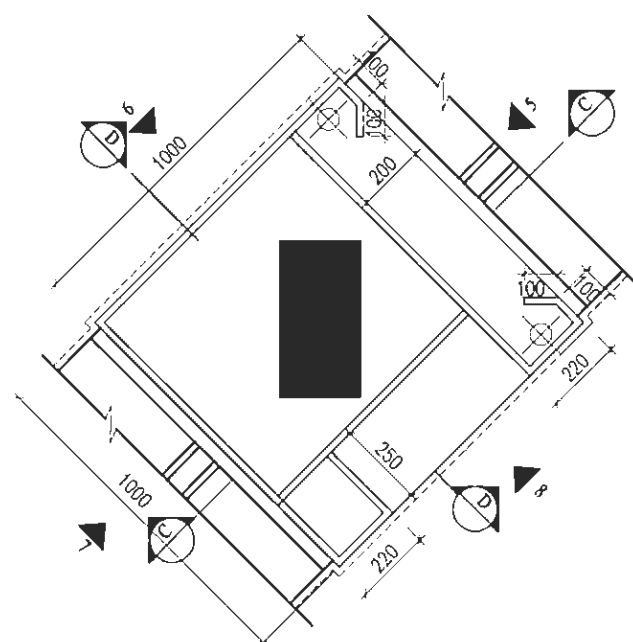

2 COL5 PLAN
SCALE 1:20

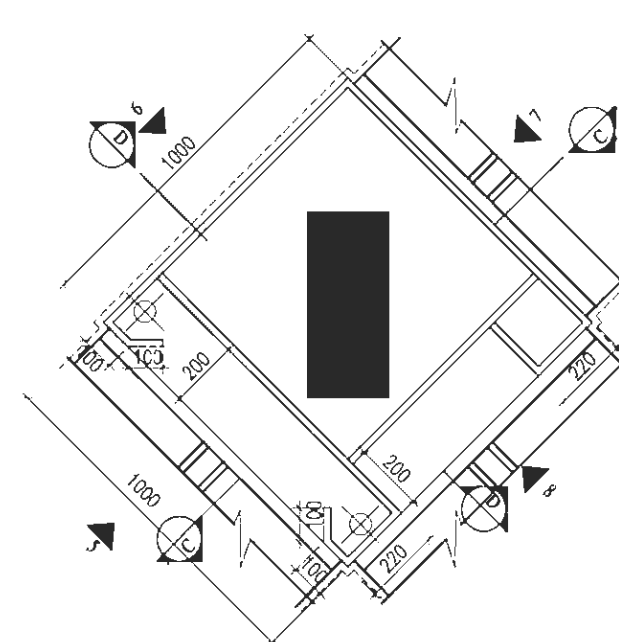


3 COL6 PLAN
SCALE 1:20

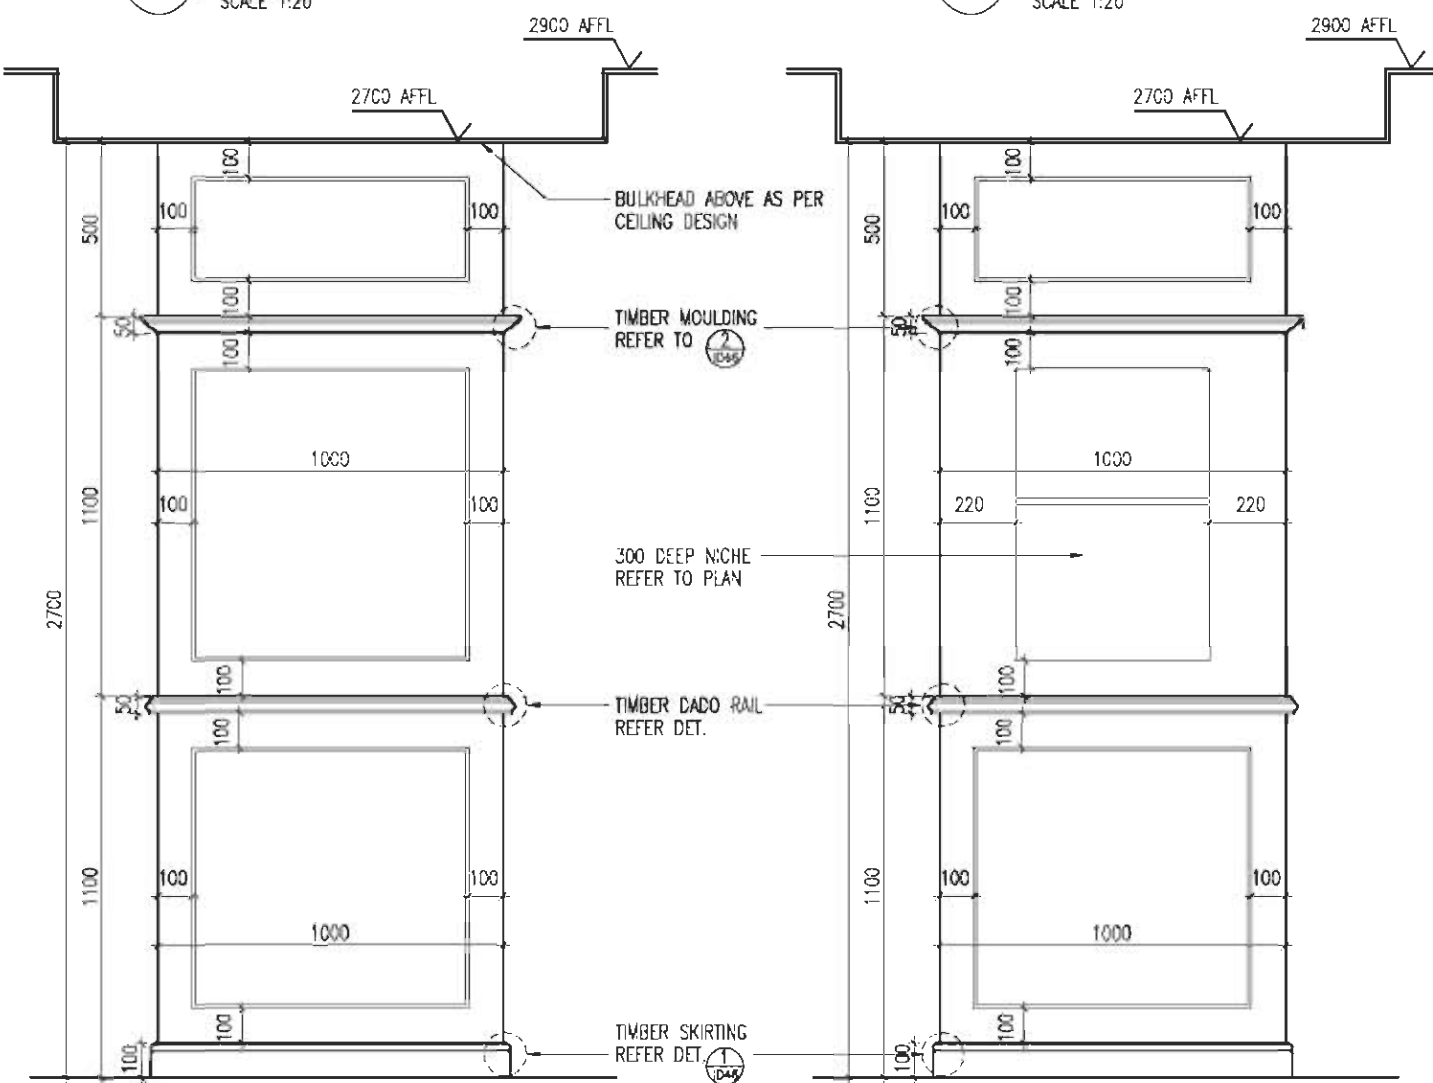

4 ELEVATION 3 & 4
SCALE 1:20

5 ELEVATION 2
SCALE 1:20

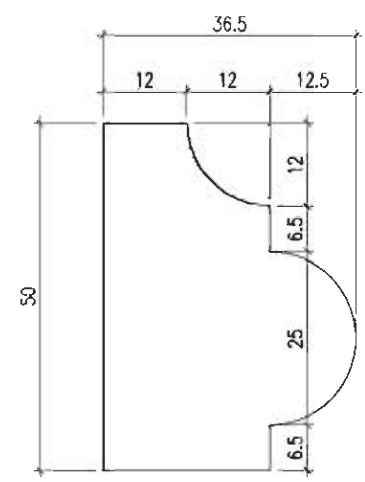

5 DETAIL DADO RAIL
ONLY FOR G.F. NO RAIL ON F.F. SCALE 1:1

- NOTES:
1. ALL DIMENSIONS ARE IN MILLIMETRES
 2. DIMENSIONS NOT TO BE SCALED FROM DRAWING
 3. ALL DIMENSIONS TO BE VERIFIED ON SITE
 4. THIS DRAWING IS SOLELY A PROPERTY OF INTARCH

REVISIONS:

REV.	CHANGE	DATE	APPR.

PROJECT:
SNOWHITE SHOWROOM
AT RAS AL KHAIMAH

DRG. TITLE:
COL1,COL2,COL3 ELEVATIONS
COL4,COL5,COL6 (F.F.)
PLANS

DESIGNED: MANUFRAM

DRAWN: HARPREET

JOB NO. 27/C/99

SHEET NO. 059 REV.

DATE: 20/03/00

SCALE: 1:20

INTARCH INTERNATIONAL CO. LLC.
INTERIORS + ARCHITECTURE
P.O. BOX 37502, DUBAI
PHONE: 009714-3395744
FAX: 009714-3395745

