




2 ELEVATION SP-3
SCALE 1:50

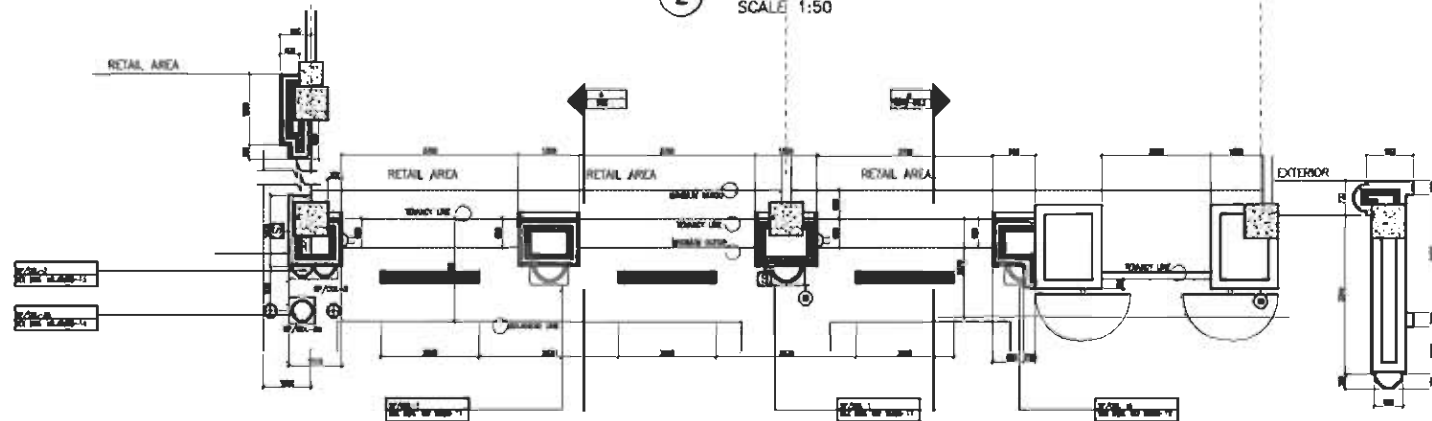


1 PLAN SP-3
SCALE 1:50

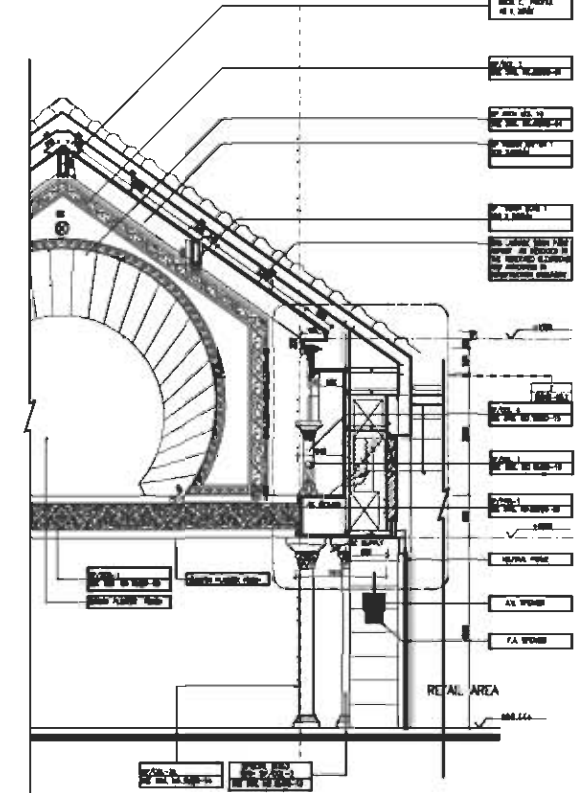

4 SECTION
SCALE 1:50

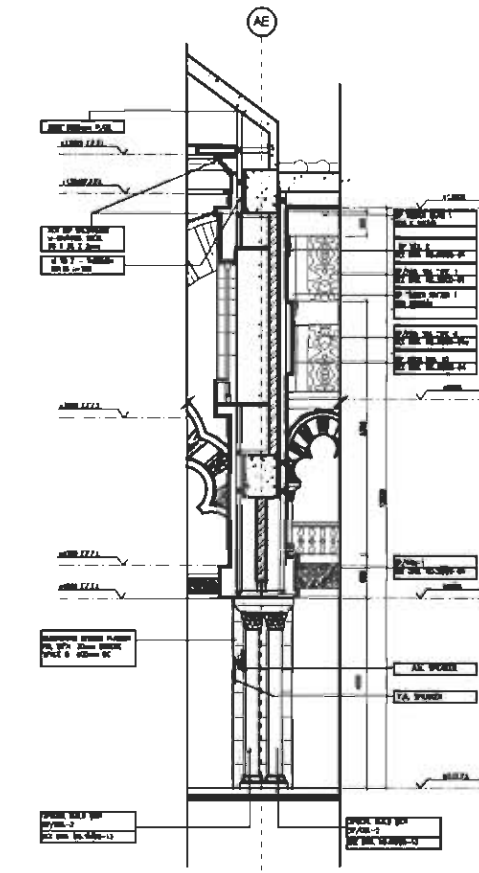

3 DETAIL
SCALE 1:50

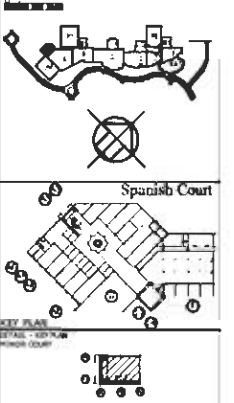

NOTES:

- All dimensions on drawing are given in millimeters. No dimension line is needed from this drawing. Refer only to dimension lines or request information from consultant.
- Refer to relevant parts of drawings on plan sheets for secondary structure details or plan AIB 103.

REVISIONS:

NO.	DATE	DESCRIPTION

NO.	TYPE	DATE	BY	CHKD.	APP'D.



THERING CONSULTANT
MPE Studios PZ LLC
 P.O. BOX 17582, DUBAI, U.A.E.
 TEL: +971-4-385744 FAX: +971-4-385745

ACTION	APPROVED	DATE



Spanish Court
WALL ELEVATION
ENTRANCE CONCOURSE
SP-3

INTERIOR INTERNATIONAL INTERIORS LLC
 P.O. BOX 17582, DUBAI, U.A.E.
 TEL: +971-4-385744 FAX: +971-4-385745

PC NO.	PC REF.	DATE	BY	CHKD.	APP'D.